




PHONE: (909) 993-5700
 EMAIL: sales@deluxebuildingproducts.com
 LOCATION: 1350 E. Lexington Ave., Pomona, CA 91766



www.DeluxeBuildingProducts.com

Deluxe Vented Hat Screed

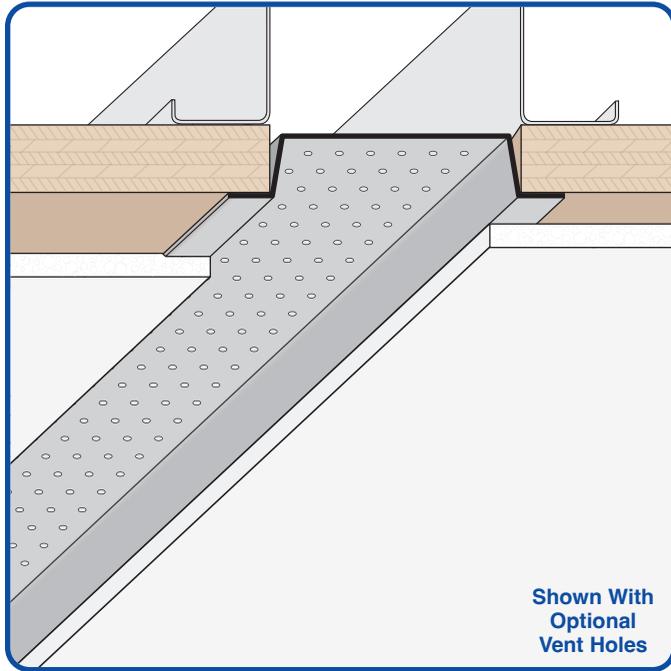

Shown With
Optional
Vent Holes

- ✓ Available Unvented or With Either 1/8" or 1/4" Vent Holes
- ✓ Available in Aluminum, Copper, Galvanized Steel, Bonderized or Stainless Steel

The Deluxe Vented Hat Screed offers ventilation while providing a finished, flush reveal look. A decorative flush reveal for use in a soffit condition.

AVAILABLE DIMENSIONS

X Sizes: 3/8", 1/2", 5/8", 3/4", 7/8", 1" or 1-3/8"

Y Sizes: 3/4", 1", 1-1/2", 2", 2-1/2", 3", 3-1/2", 4" or 4-1/2"


Length: 120"

Available Materials:

Aluminum, Bonderized, Copper, Galvanized Steel or Stainless Steel

ASTM Codes:

All Accessories are fabricated from prime galvanized steel G60 (G90 upon request) zinc coating by the hot dipped method, conforming to steel and coating specification ASTM A-653/A-653M or zinc alloy meeting ASTM B-69. Stainless Steel A480/A480M A580M (Stainless Steel) For installation and placement instructions refer to ASTM C1063, C841 and C926.

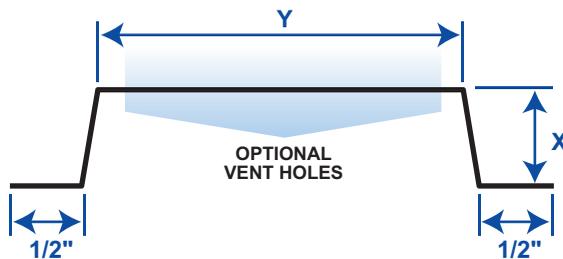

GET A QUOTE

Company: _____

Name: _____

Address: _____

City: _____

State: _____

ZIP: _____

Phone: _____

Email: _____

Quantity: _____

Material: _____

X Size: _____

Y Size: _____

Holes: No Vent Holes

1/8" Vent Holes

1/4" Vent Holes

Length: _____

Notes: _____






PHONE: (909) 993-5700
EMAIL: sales@deluxebuildingproducts.com
LOCATION: 1350 E. Lexington Ave., Pomona, CA 91766



www.DeluxeBuildingProducts.com

Deluxe Vented Hat Screed

The Deluxe Vented Hat Screed offers ventilation while providing a finished, flush reveal look. A decorative flush reveal for use in a soffit condition.

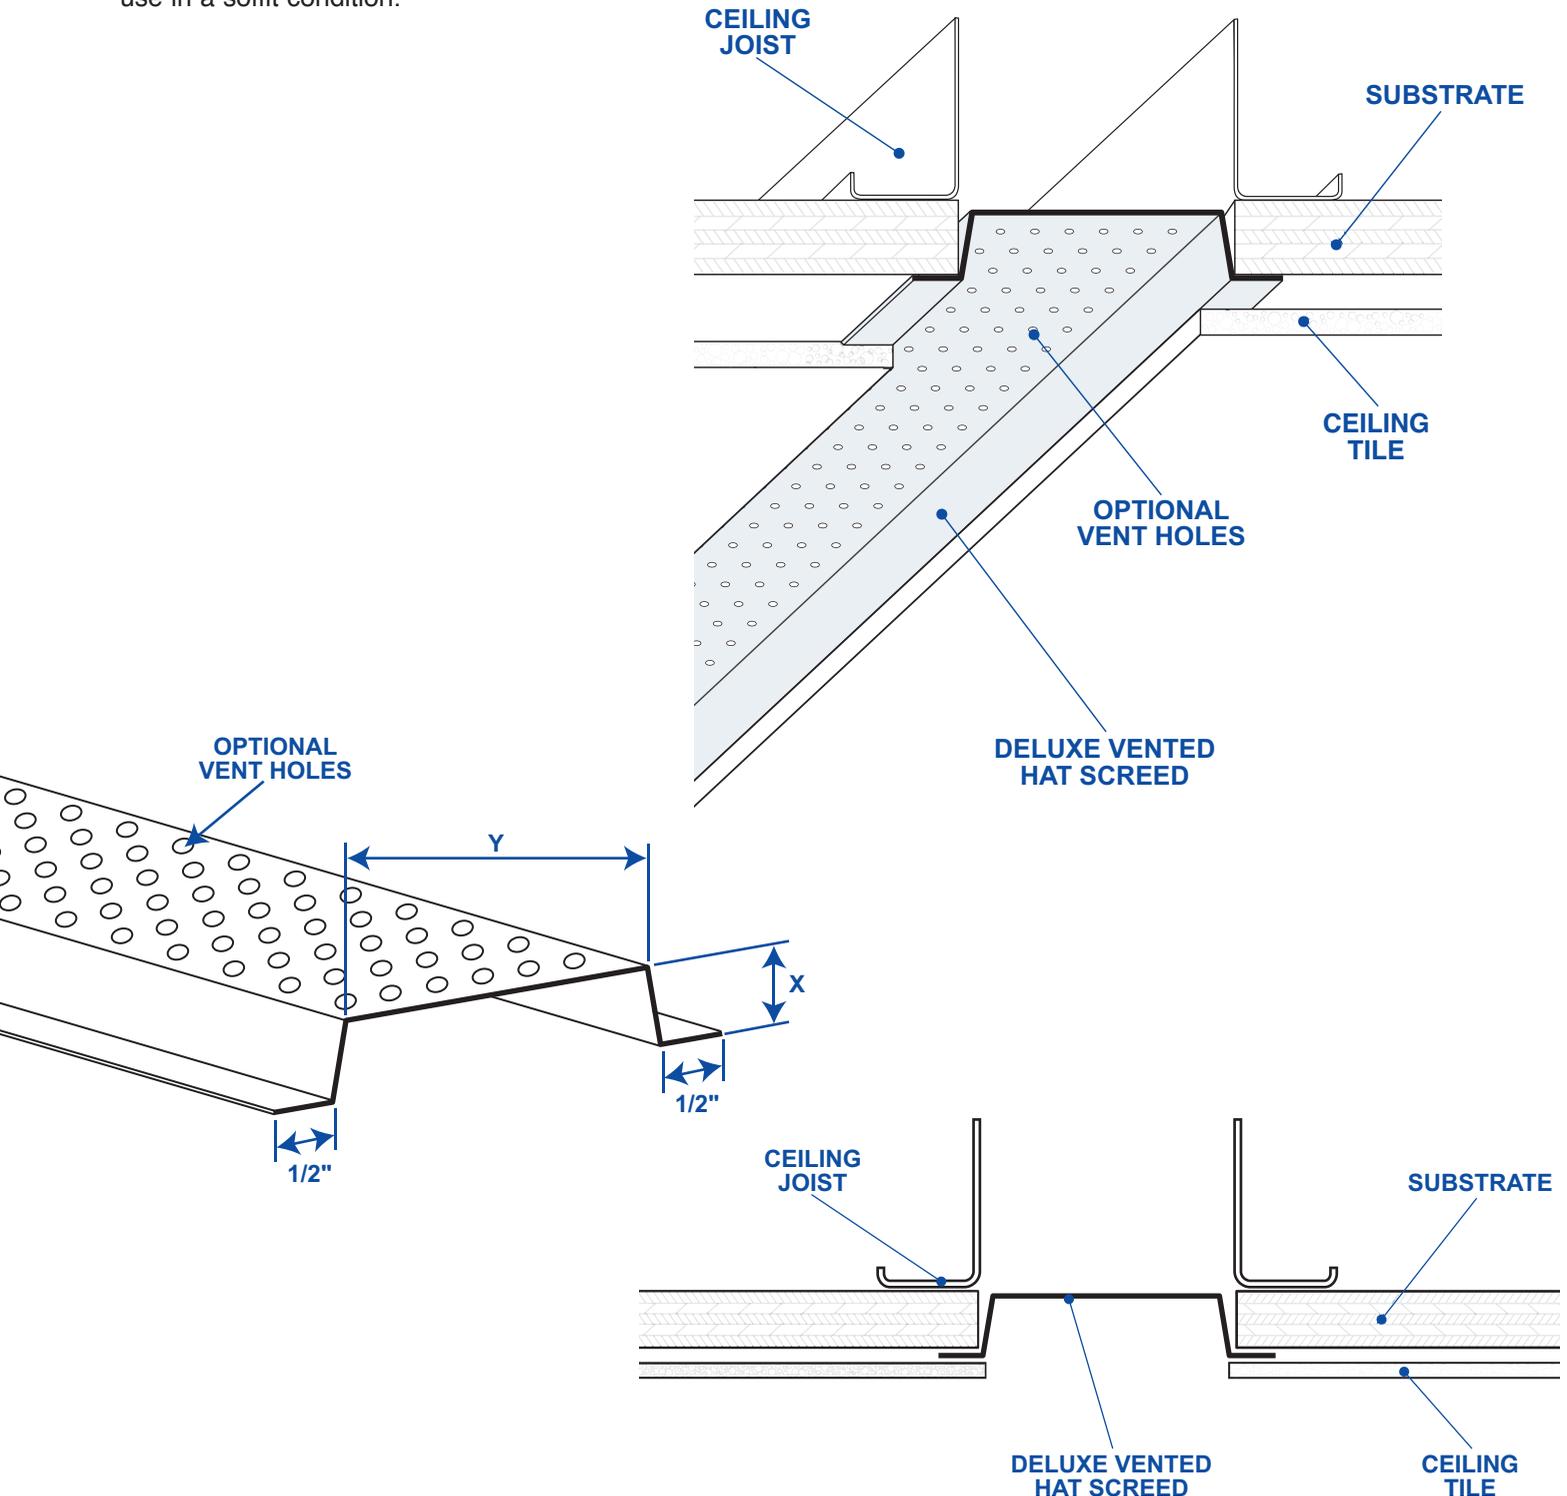

NOTE: This drawing is supplied solely to assist in the selection and application of product manufactured by Deluxe Building Products. This drawing is generic in nature and should not be used in design or construction without an independent evaluation by a qualified Architect or Engineer of Record.

©2026 Deluxe Building Products. All rights reserved worldwide. Product illustrations are for reference only.
CA RESIDENTS: Please review Prop 65 by visiting www.P65Warnings.ca.gov

REV 02.03.26.DVHS